


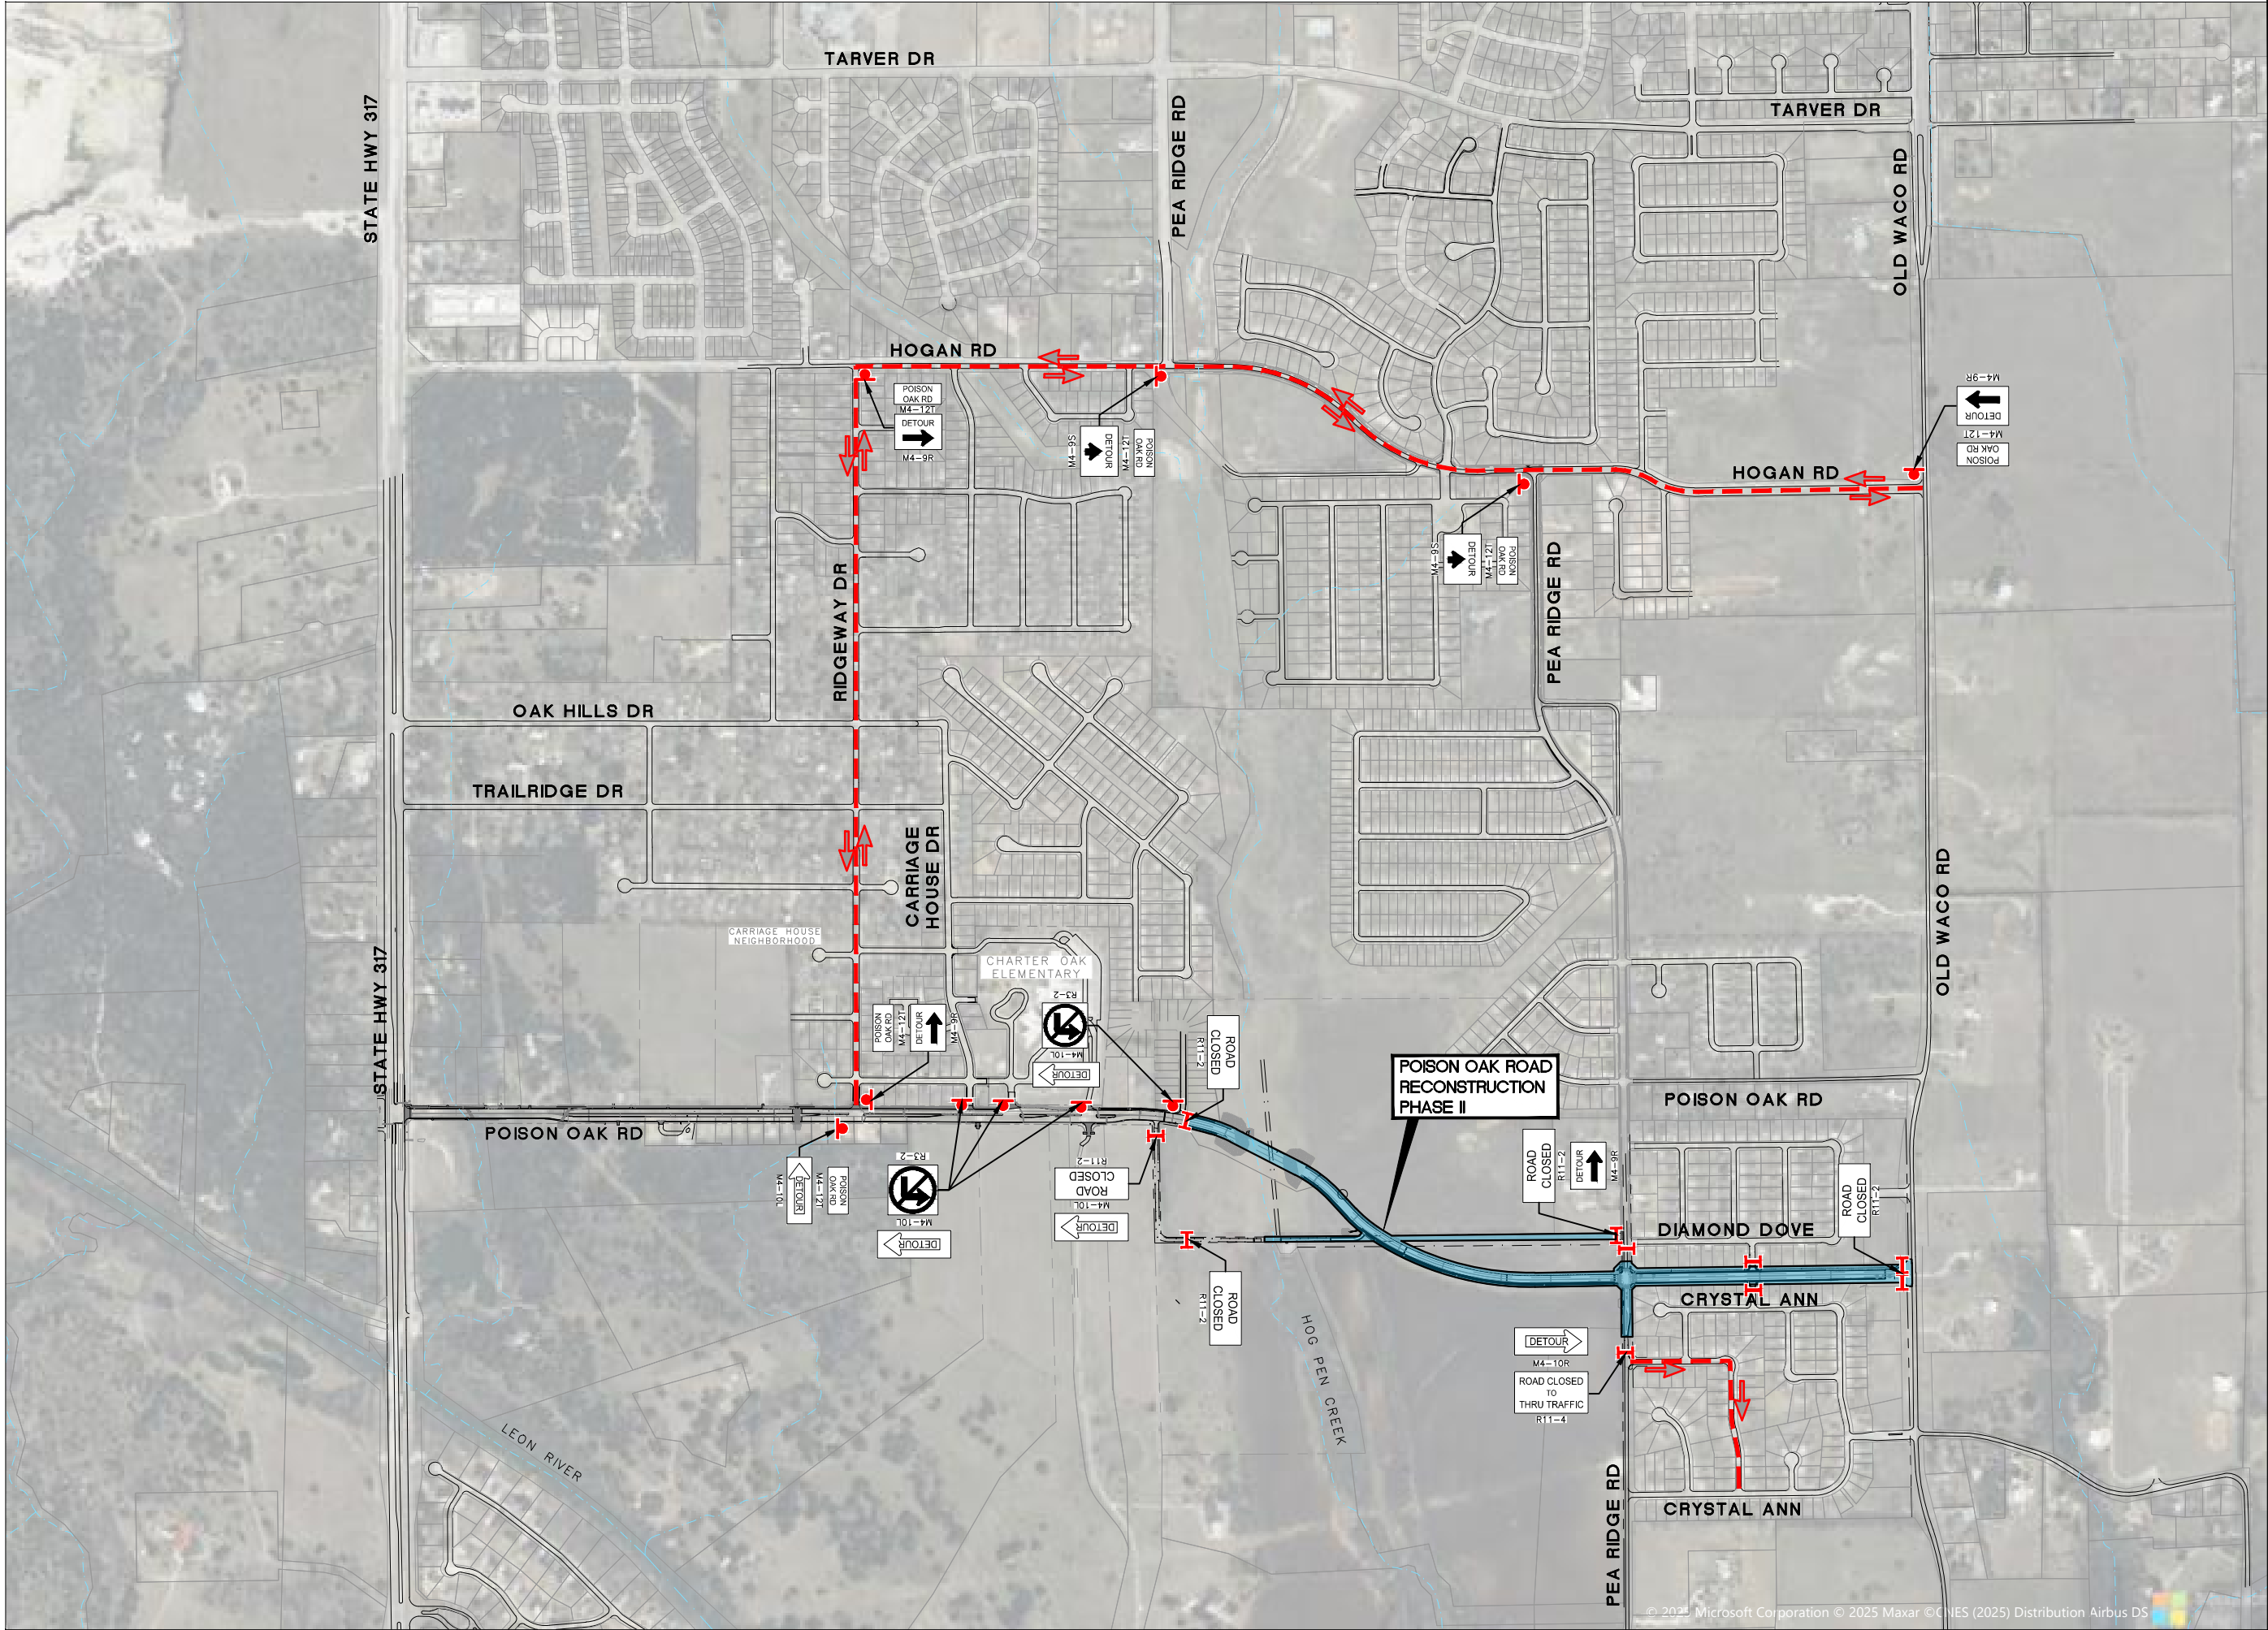



0440880
FEET

LEGEND

 SIGN
TYPE III BARRICADES
(PER M.U.T.C.D. AND TXDOT
REQUIREMENTS AND DETAILS)

 DETOUR ROUTE

 CONSTRUCTION AREA

TRAFFIC CONTROL NOTES :

- ALL DEVICE SPACING AND PLACEMENT SHALL BE PER TXDOT TRAFFIC CONTROL DETAILS.
- THE CONTRACTOR SHALL REFER TO TRAFFIC CONTROL DETAILS TO DETERMINE LOCATIONS AND PLACEMENT OF TRAFFIC CONTROL DEVICES.
- ALL TRAFFIC CONTROL DEVICES, BARRICADES, SIGNAGE, ETC., SHALL CONFORM TO THE MANUAL ON UNIFORM TRAFFIC CONTROL DEVICES, LATEST EDITION.
- THE CONTRACTOR SHALL BE RESPONSIBLE FOR COORDINATION AND MAINTAINING TRASH PICKUP AND MAIL DELIVERY WITH PROPERTY OWNERS AND CITY STAFF. THE CONTRACTOR SHALL MAINTAIN ACCESS TO INDIVIDUAL RESIDENCES AT ALL TIMES UNLESS 24 HOUR NOTICE IS PROVIDED.
- ALL CONSTRUCTION ACTIVITIES AND TEMPORARY ROAD CLOSURES SHALL BE COORDINATED WITH CITY STAFF AND ALSO WITH POLICE AND FIRE CHIEF. THE CONTRACTOR SHALL NOTIFY THE PROJECT INSPECTOR 72 HOURS PRIOR TO CLOSING OF ROADS OR ALLEYS.
- CONTRACTOR SHALL ALLOW FOR INDIVIDUAL PROPERTY ACCESS DURING CONSTRUCTION



CLARK ASSOCIATES
CIVIL ENGINEERING • DESIGN • PLANNING

2017 CITY OF TEMPLE
POISON OAK ROAD
REALIGNMENT PROJECT
PHASE II

TEMPLE, TEXAS


POISON OAK ROAD
CLOSURE DETOUR ROUTE

DRAWING STATUS

THESE DRAWINGS WERE PREPARED UNDER THE AUTHORITY OF
MONTY L. CLARK, P.E. 90894, CLARK ASSOCIATES FIRM NO. F-23184.

☐ FOR REVIEW
THIS DOCUMENT IS RELEASED FOR THE PURPOSES OF INTERIM REVIEW ONLY
AS PER DATE ON DRAWING. IT IS NOT TO BE USED FOR BIDDING OR
CONSTRUCTION PURPOSES. ONLY DRAWINGS ISSUED "FOR CONSTRUCTION"
CAN BE CONSIDERED COMPLETE.

☒ FOR CONSTRUCTION
FINAL DRAWINGS

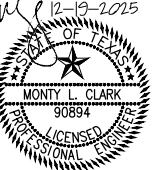

Designed MLC
Drafted ECB
Project No 171809.01
Plot Date 12-19-2025

C5.1

© 2025 Microsoft Corporation © 2025 Maxar © CNES (2025) Distribution Airbus DS